




Rear Elevation

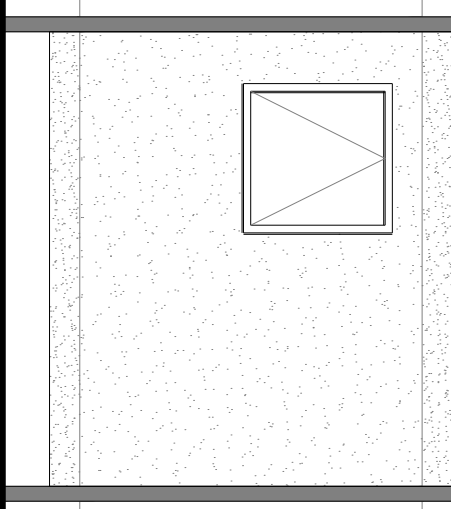


Side Elevation

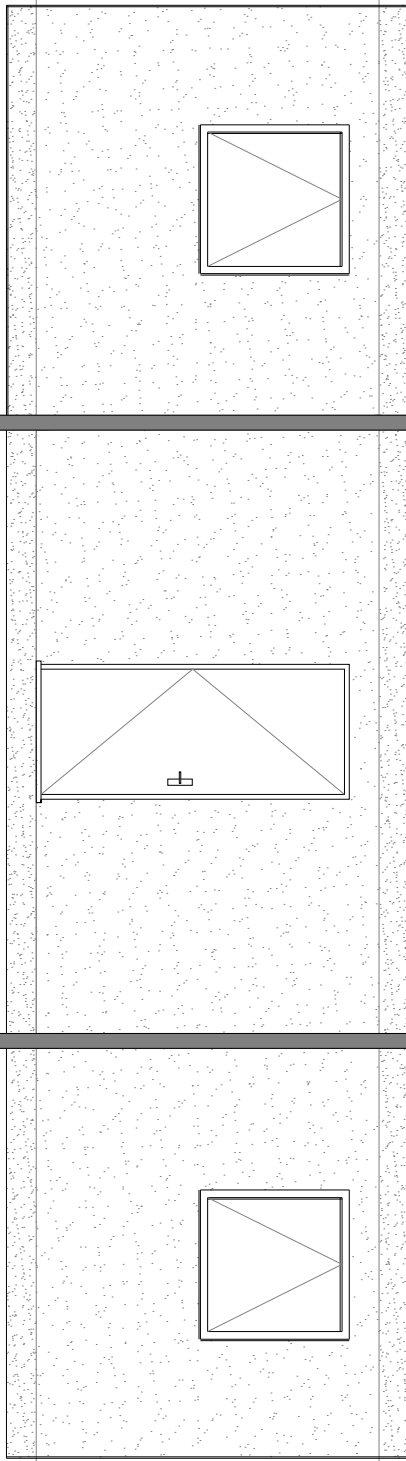

Front Elevation

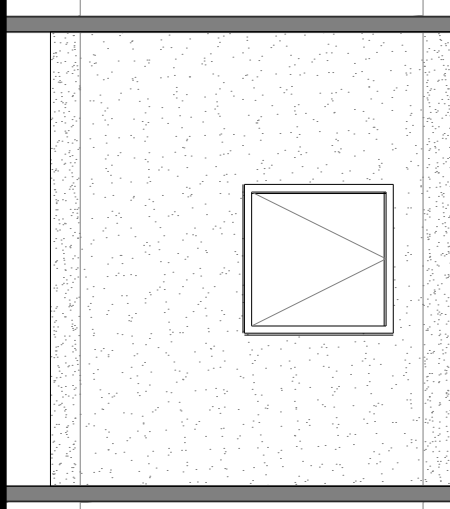

Side Elevation

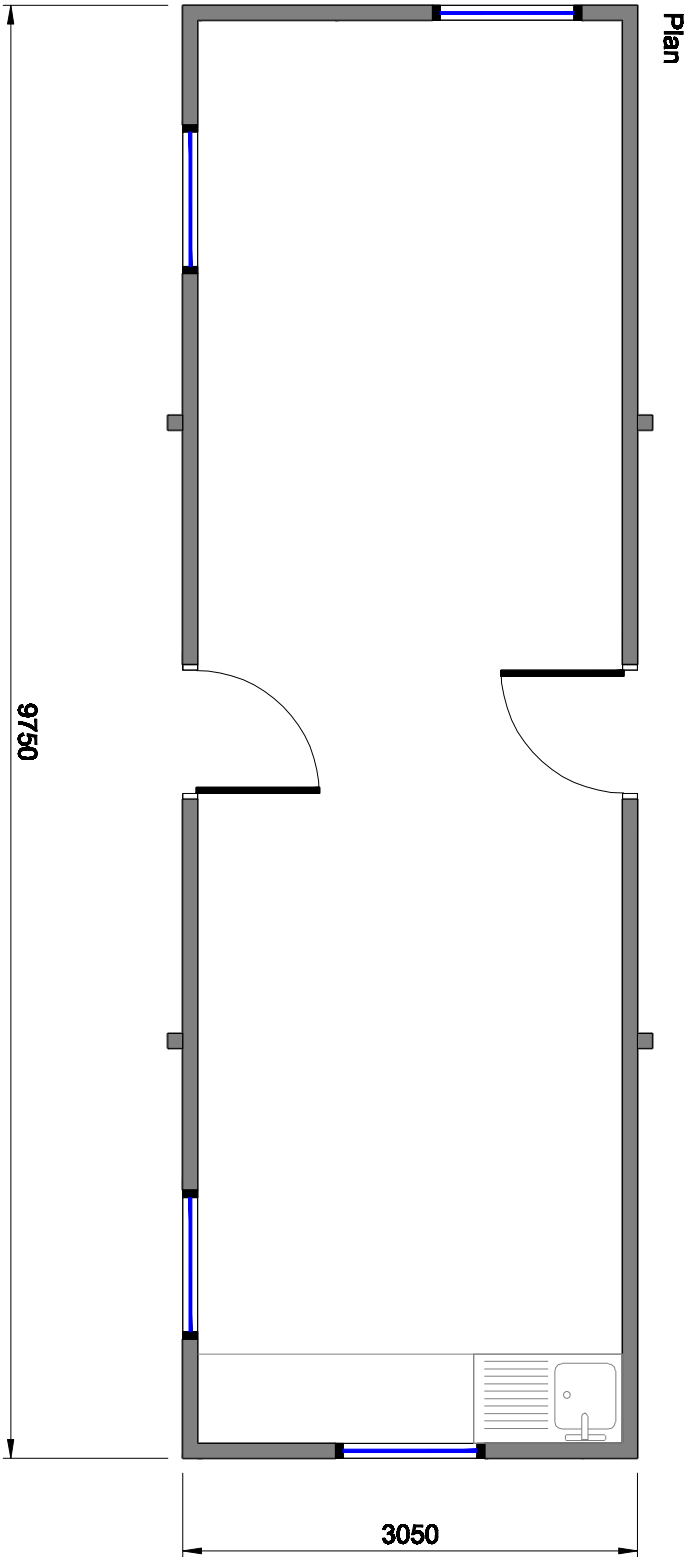

Plan



**Modular & Portable
Buildings Ltd**

nr	description	date	drawn

client _____

project _____

stock ref. **MPBPTK04**

drawing **Plan & Elevations of open plan office / canteen**

drawn by	date	sheet	scale	nr	issue status
MPJ	29.05.09	A3	1 : 50		
checked by					
drawing number					
MPB-PTK-04					