




Rear Elevation

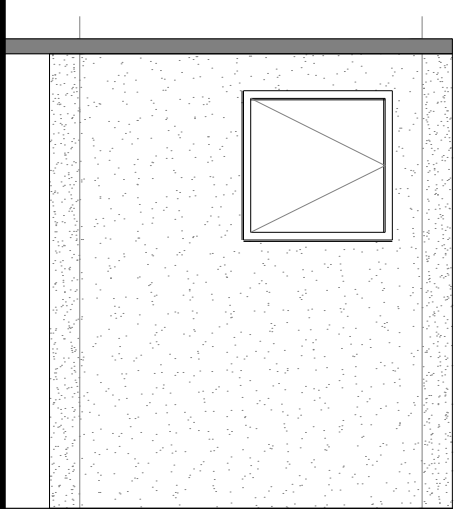


Side Elevation

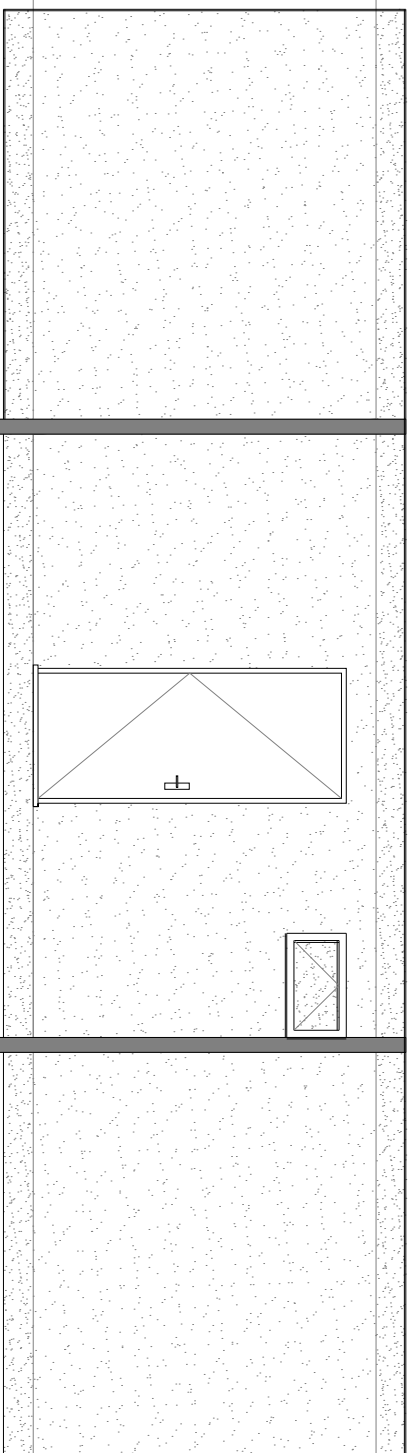

Front Elevation

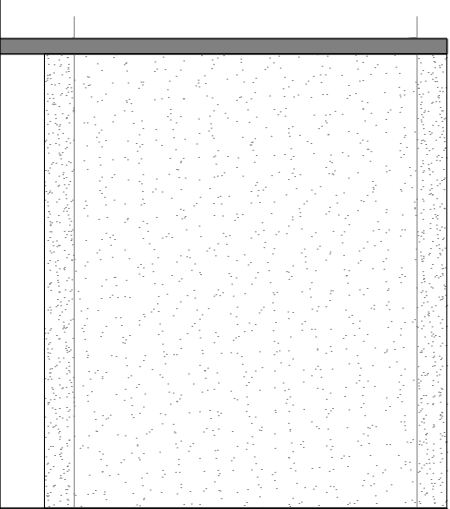

Side Elevation

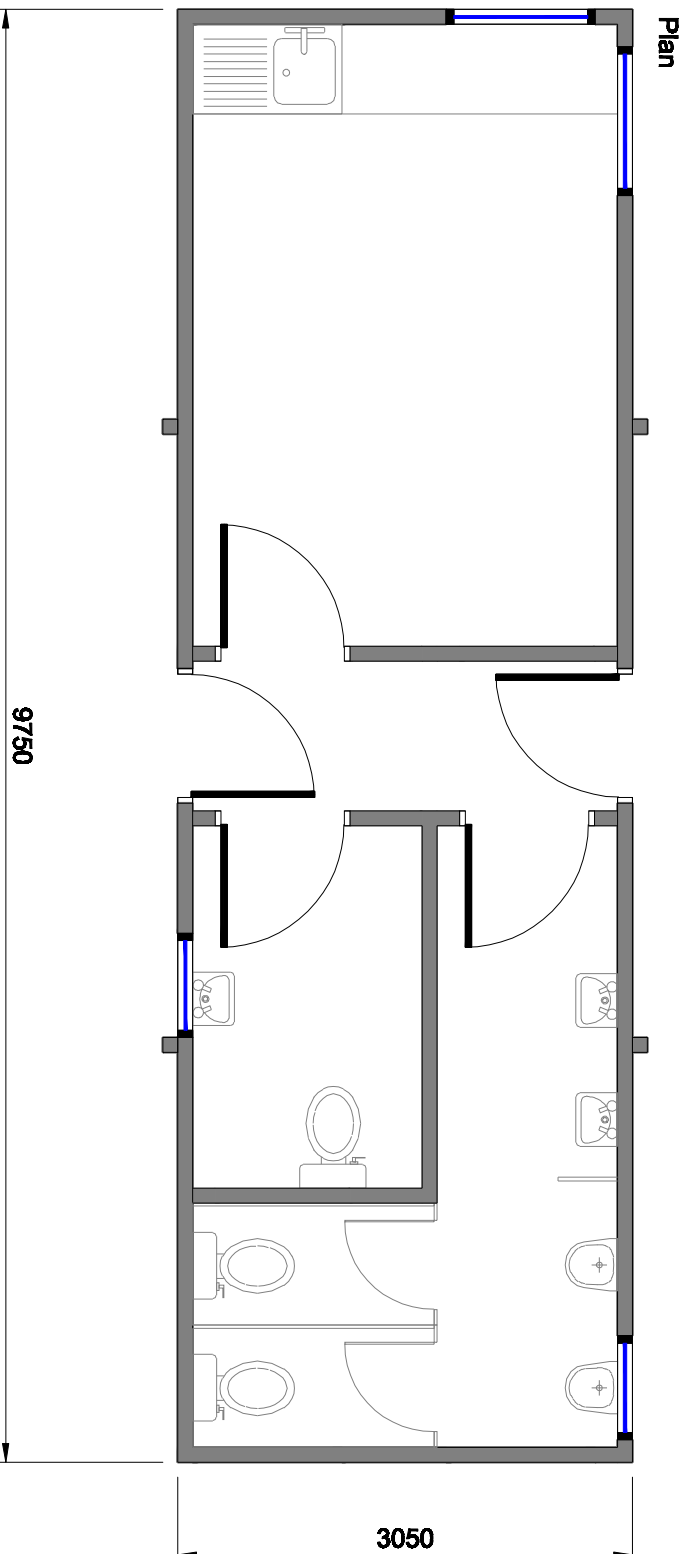

Plan



**Modular & Portable
Buildings Ltd**

rev description data drawn

client

project

stock ref.
MPBPTK10

drawing
Plan & Elevations of Toilet & Carteen

drawn by	date	sheet	scale	rev	issue status
MPJ	29.05.09	A3	1 : 50		
checked by					
drawing number					
MPB-PTK-10					