




Rear Elevation

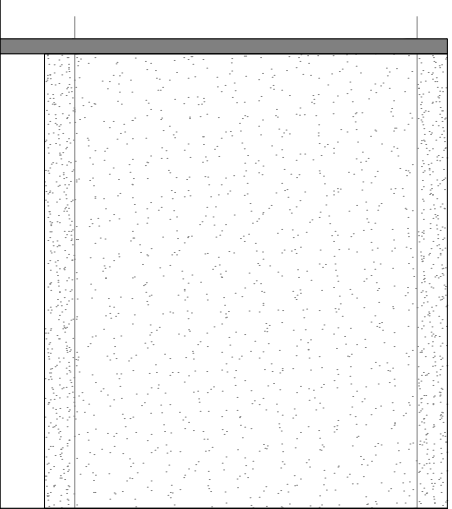


Side Elevation

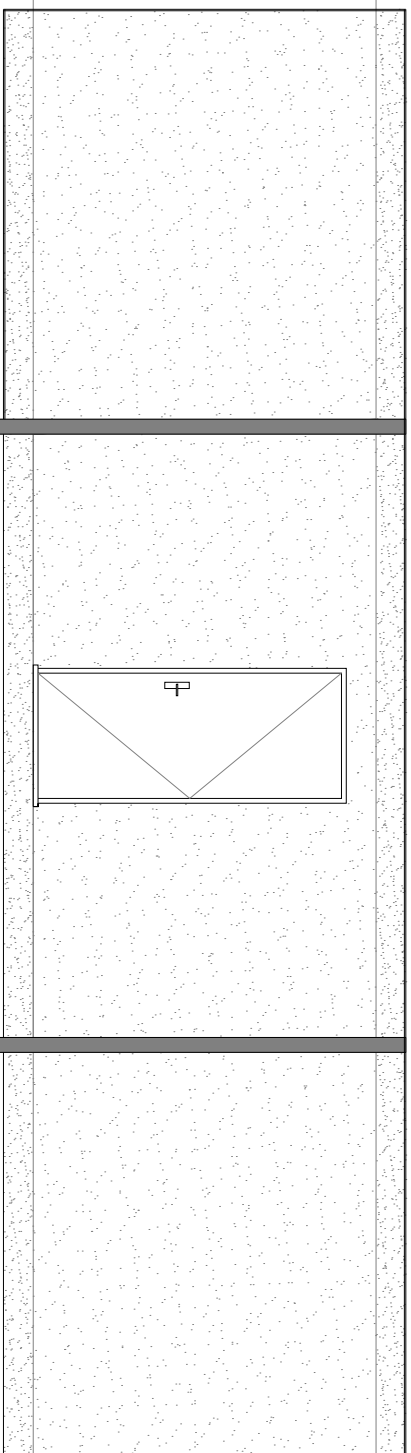

Front Elevation

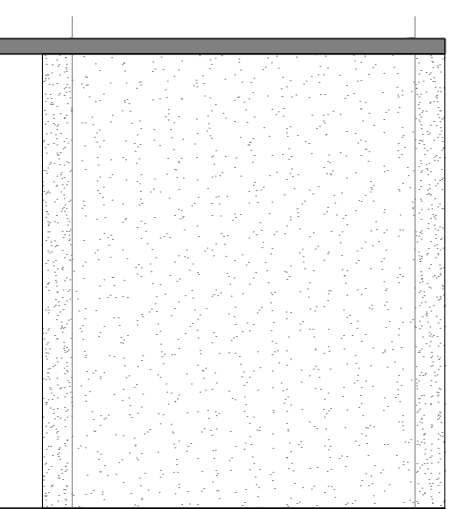

Side Elevation

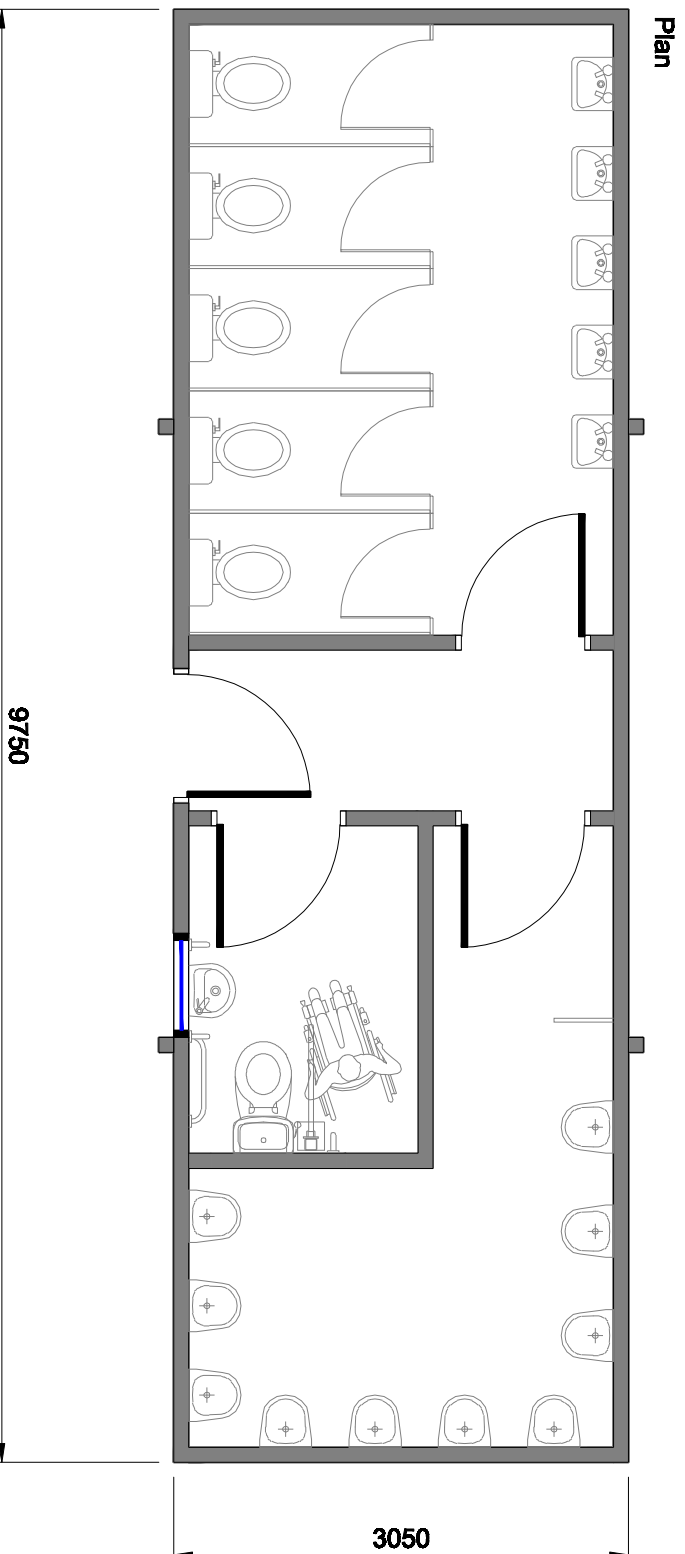

Plan

nr	description	date	drawn



client _____

project _____

stock ref.
MPBPTK25

drawing
Plan & Elevations of Toilet Block

drawn by	date	sheet	scale	nr	issue status
MPJ	29.05.09	A3	1 : 50		
checked by					
drawing number					
MPB-PTK-25					