




Rear Elevation

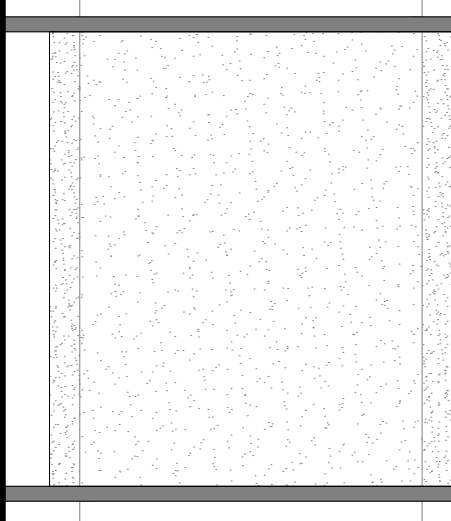


Side Elevation

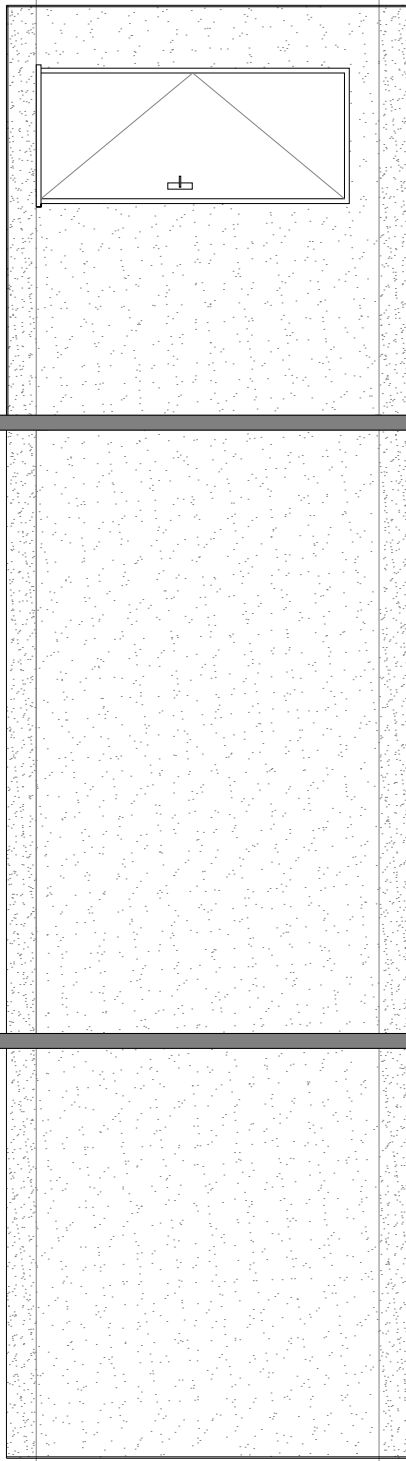

Front Elevation

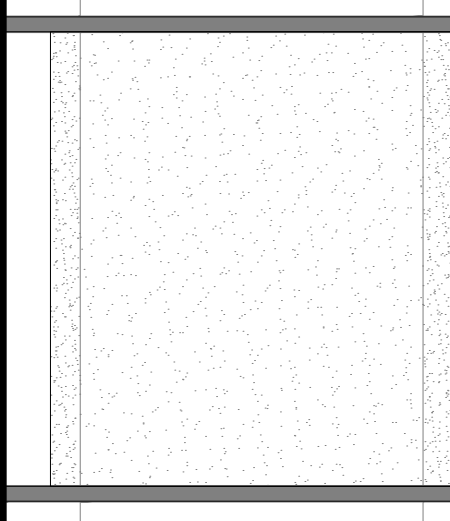

Side Elevation

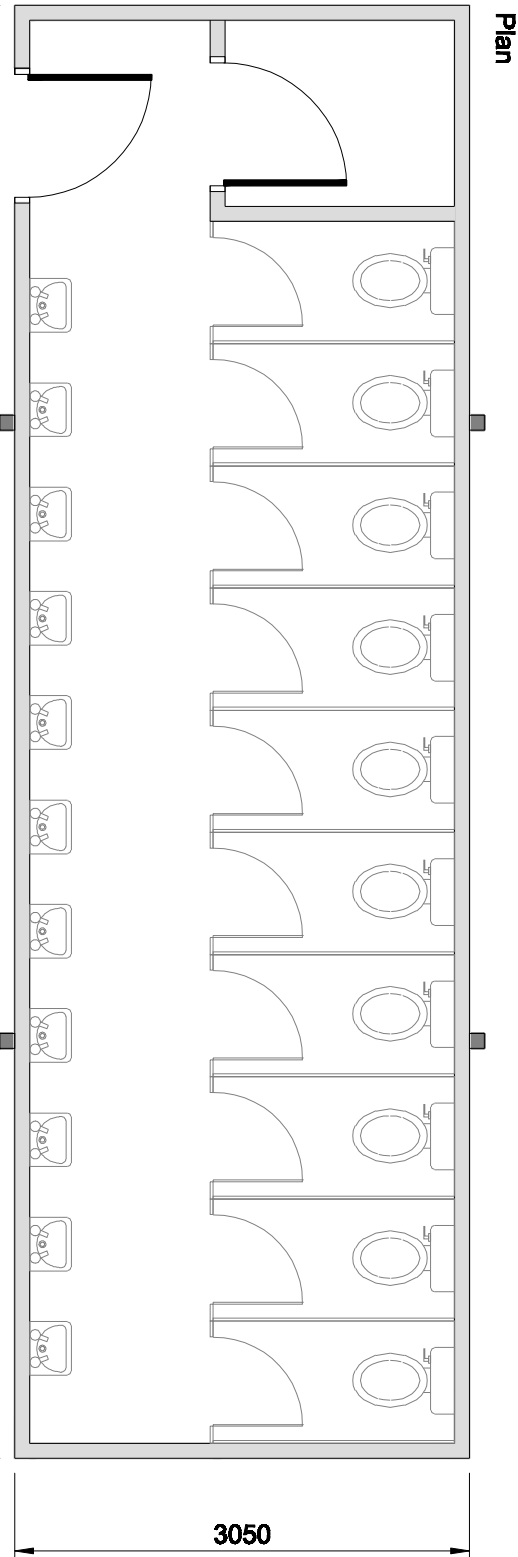

Plan

9750

3050

nr	description	date	drawn



client _____
 project _____

stock ref. _____
 MPBPTK28

drawing _____
 Plan & Elevations of Toilet Block

drawn by	date	sheet	scale	nr	issue status
MPJ	29.05.09	A3	1 : 50		
checked by					
drawing number					
MPB-PTK-28					