




Rear Elevation

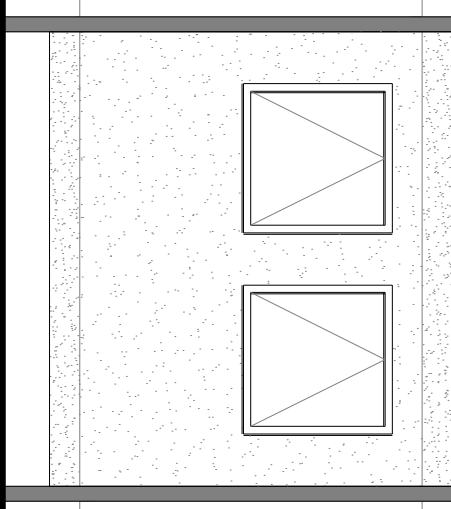


Side Elevation

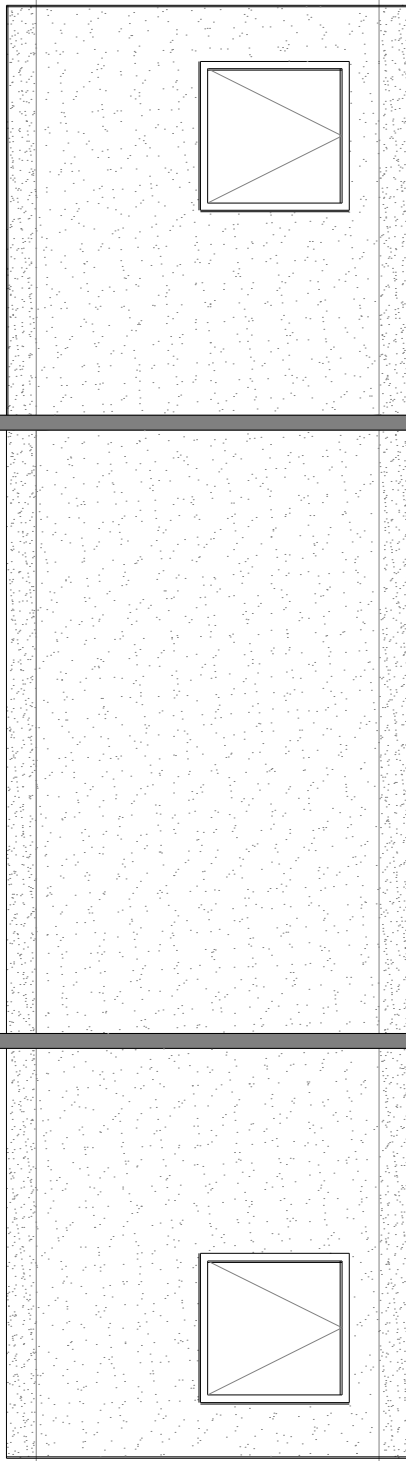


Front Elevation

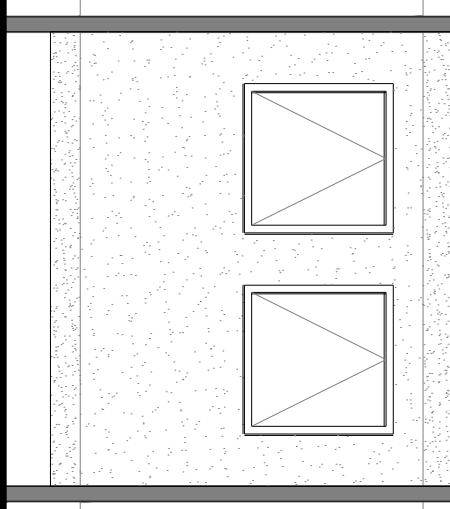

Side Elevation

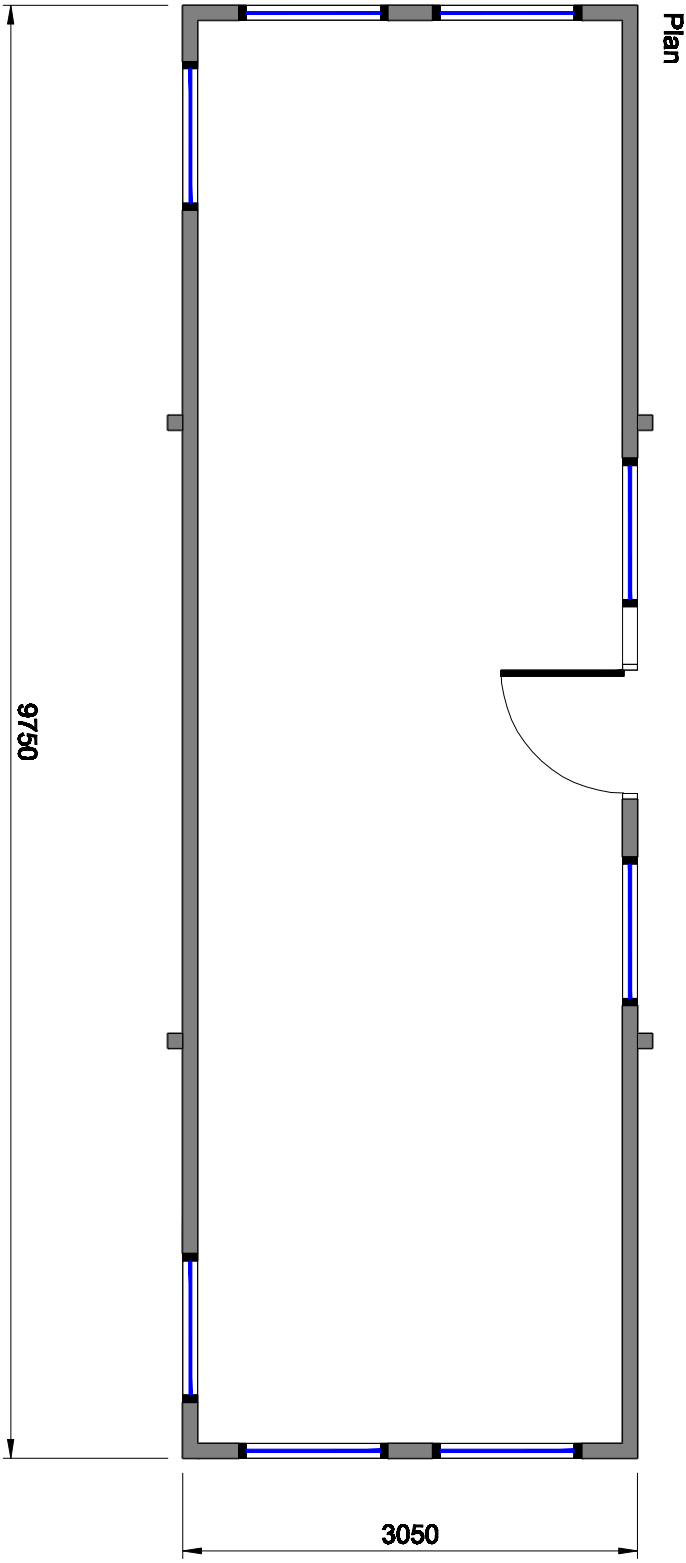

Plan


Modular & Portable Buildings Ltd
 drawing description date drawn
 stock ref. MPBPTK39
 project Plan & Elevations of open plan office
 client

stock ref.	MPBPTK39		
project	Plan & Elevations of open plan office		
client			
drawing			
drawn by	MPJ	date	29.05.09
checked by	A3	sheet	scale
drawing number	MPB-PTK-39	rev	1 : 50
		issue status	