



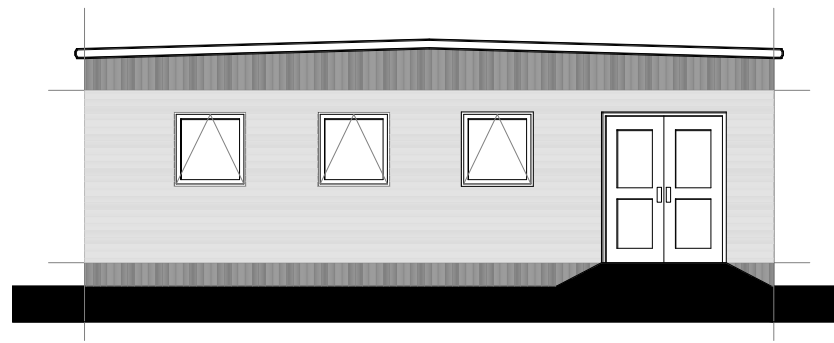


Rear Elevation

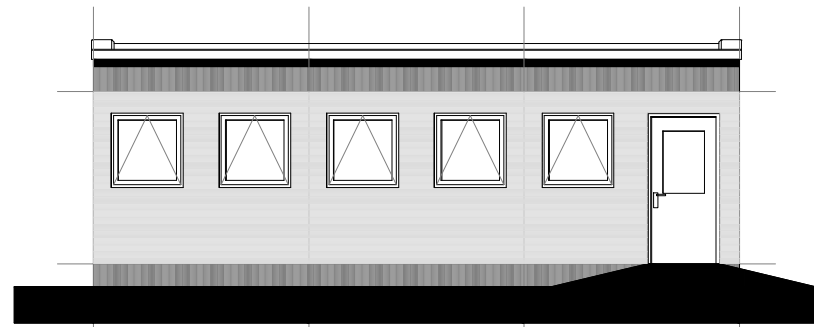


Side Elevation



Front Elevation

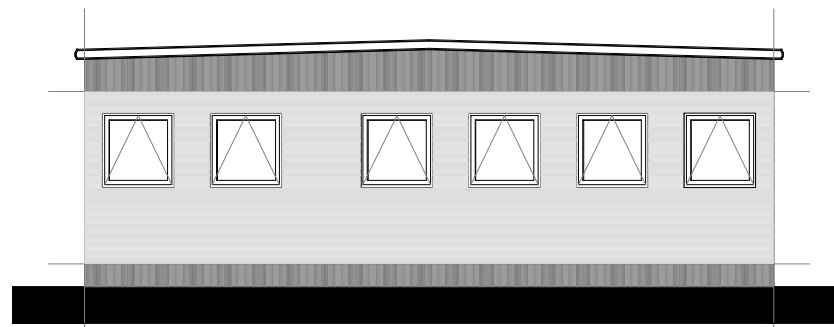

Side Elevation

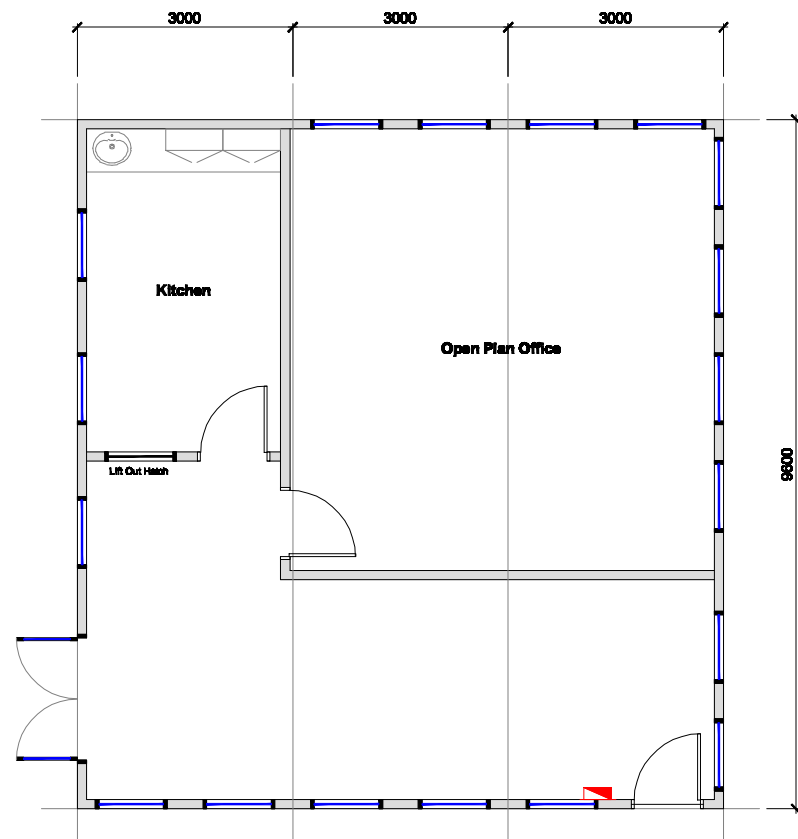

rev	description	date	drawn



client _____

project _____

stock ref. _____

MPBMOD19

drawing **Plan**

drawn by MPJ	date 02.06.09
checked by	sheet A3
scale 1 : 100	rev
issue status	
drawing number MPB-MOD-19	